
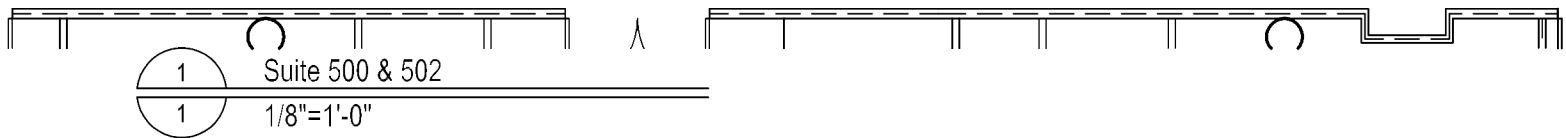


Suite 500
1,782 sf

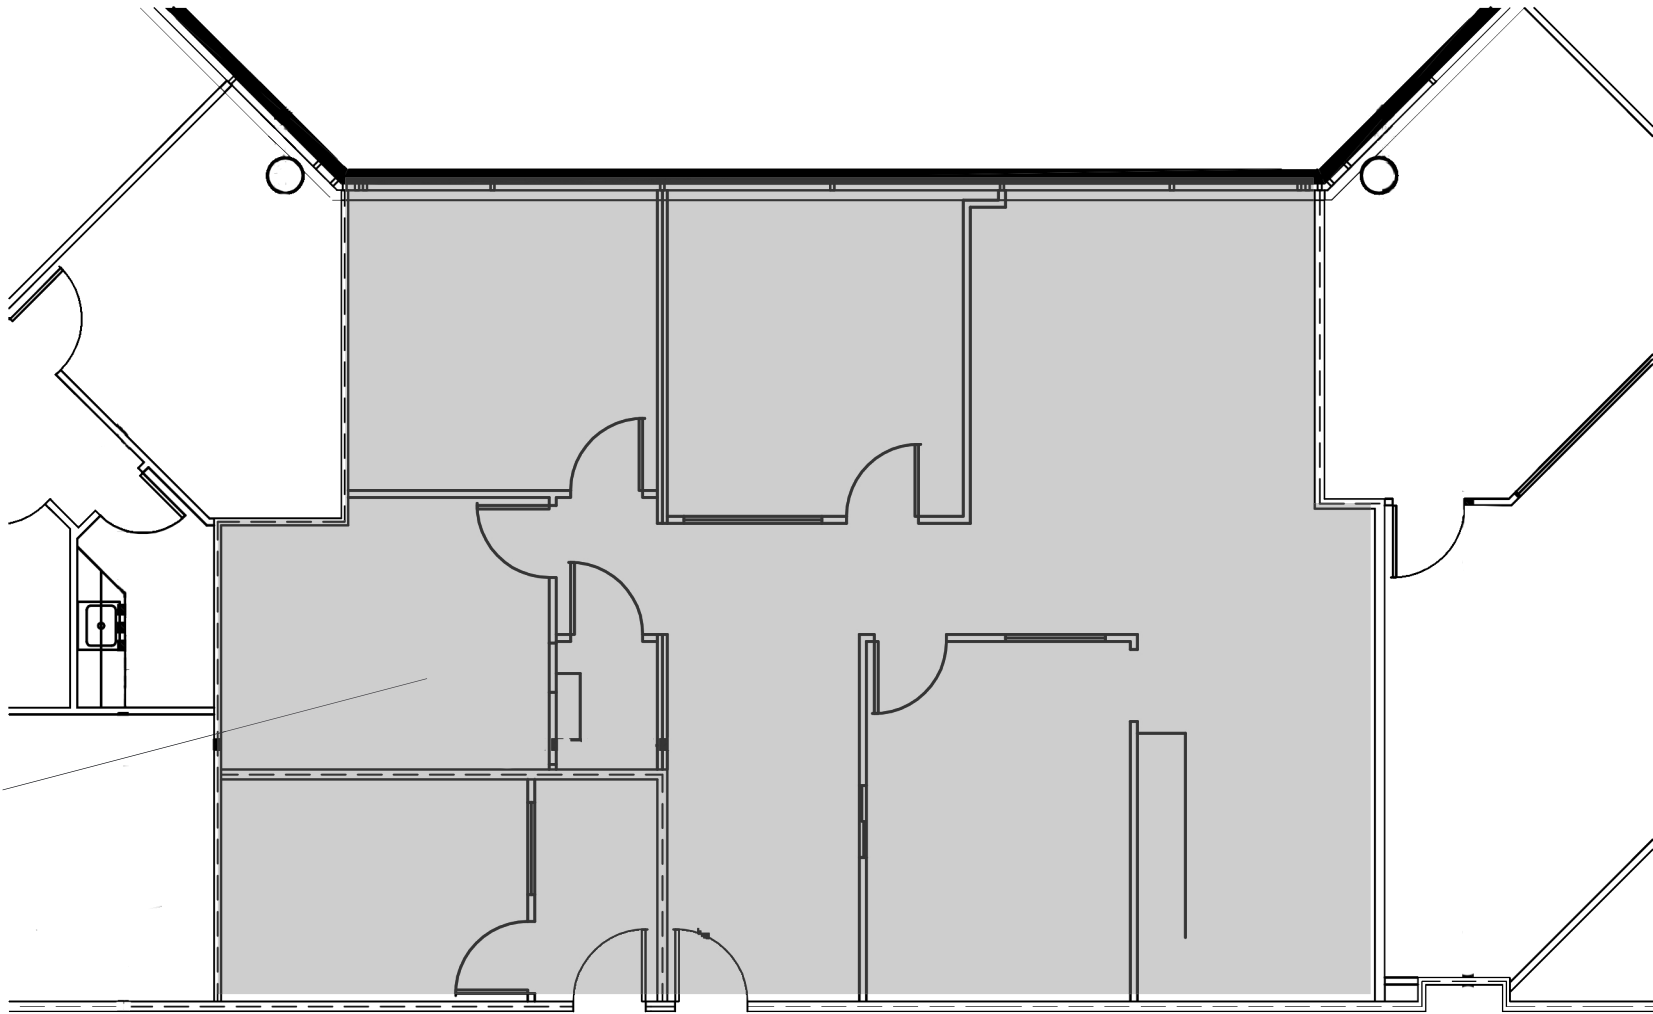

Suite 500 & 502
Europa Center

Project #: 0006

ROUGHTON • NICKELSON • DE LUCA
Architects, PA

3608 University Drive, Suite 204
Durham, NC 27707
T 919.490.1266 F 919.490.1396
www.RNDpa.com

Date: 10.29.07